

UTAH OIL AND GAS CONSERVATION COMMISSION

REMARKS: WELL LOG ELECTRIC LOGS FILE **X** WATER SANDS LOCATION INSPECTED SUB. REPORT/abd.

DATE FILED 12-26-86

LAND: FEE & PATENTED

STATE LEASE NO.

PUBLIC LEASE NO.

U-57596

INDIAN

DRILLING APPROVED: 12-30-86

SPUDDED IN:

COMPLETED:

PUT TO PRODUCING:

INITIAL PRODUCTION:

GRAVITY A.P.I.

GOR:

PRODUCING ZONES:

TOTAL DEPTH:

WELL ELEVATION:

DATE ABANDONED: LAID 2-22-88

FIELD: NATURAL BUTTES

UNIT:

COUNTY: Uintah

WELL NO. SADDLE TREE DRAW 14-31

API #43-047-31780

LOCATION 612' FSL FT. FROM (N) (S) LINE, 2065' FWL

FT. FROM (E) (W) LINE.

SE SW

1/4 - 1/4 SEC. 31

TWP.	RGE.	SEC.	OPERATOR	TWP.	RGE.	SEC.	OPERATOR
10S	23E	31	CNG PRODUCING COMPANY				

UNITED STATES
DEPARTMENT OF THE INTERIOR
BUREAU OF LAND MANAGEMENT

APPLICATION FOR PERMIT TO DRILL, DEEPEN, OR PLUG BACK

1a. TYPE OF WORK DRILL <input checked="" type="checkbox"/> DEEPEN <input type="checkbox"/> PLUG BACK <input type="checkbox"/>		5. LEASE DESIGNATION AND SERIAL NO. U-57596
b. TYPE OF WELL OIL WELL <input type="checkbox"/> GAS WELL <input checked="" type="checkbox"/> OTHER <input type="checkbox"/> SINGLE ZONE <input type="checkbox"/> MULTIPLE ZONE <input checked="" type="checkbox"/>		6. IF INDIAN, ALLOTTEE OR TRIBE NAME
2. NAME OF OPERATOR CNG Producing Company		7. UNIT AGREEMENT NAME None
3. ADDRESS OF OPERATOR 705 S. Elgin, P.O. Box 2115, Tulsa, OK 74101-2115		8. FARM OR LEASE NAME Saddle Tree Draw
4. LOCATION OF WELL (Report location clearly and in accordance with any State requirements.) At surface 2065' FWL & 612' FSL At proposed prod. zone Same		9. WELL NO. 14-31
14. DISTANCE IN MILES AND DIRECTION FROM NEAREST TOWN OR POST OFFICE* 10-11 miles SW of Bonanza		10. FIELD AND POOL, OR WILDCAT NATURAL BUTTES
15. DISTANCE FROM PROPOSED* LOCATION TO NEAREST PROPERTY OR LEASE LINE, FT. (Also to nearest orig. unit line, if any) 612'		11. SEC., T., R., M., OR BLK. AND SURVEY OR AREA Sec. 31-T10S-R23E, SLB&M
16. NO. OF ACRES IN LEASE 639.84		12. COUNTY OR PARISH Utah
17. NO. OF ACRES ASSIGNED TO THIS WELL 40		13. STATE Utah
18. DISTANCE FROM PROPOSED LOCATION* TO NEAREST WELL, DRILLING, COMPLETED, OR APPLIED FOR, ON THIS LEASE, FT. 2562		19. PROPOSED DEPTH ±6700
20. ROTARY OR CABLE TOOLS Rotary		21. APPROX. DATE WORK WILL START* April 1, 1987
22. ELEVATIONS (Show whether DF, RT, GR, etc.) 5780 GR		

PROPOSED CASING AND CEMENTING PROGRAM

SIZE OF HOLE	SIZE OF CASING	WEIGHT PER FOOT	SETTING DEPTH	QUANTITY OF CEMENT
12 1/4"	8-5/8"	24#	±300	Cement to surface
7-7/8"	5 1/2"	17#	±6700	Cement calc. to surface

Subject exploration well will be drilled to the proposed depth and set casing as above if producible hydrocarbons are indicated. Should the well be plugged and abandoned, it will be done in accordance with instructions from the BLM. All Conditions for Approval of Notice to Drill will be adhered to.

Exhibits Attached

- "A" Plat
- "B" Drilling Plan
- "C" Blow Out Preventor Equipment
- "D" Surface Use Plan
- "E" Access Roads
- "F" Production Facilities
- "G" Wellsite Layout

RECEIVED
DEC 26 1986

DIVISION OF
OIL, GAS & MINING

IN ABOVE SPACE DESCRIBE PROPOSED PROGRAM: If proposal is to deepen or plug back, give data on present productive zone and proposed new productive zone. If proposal is to drill or deepen directionally, give pertinent data on subsurface locations and measured and true vertical depths. Give blowout preventer program, if any.

24. SIGNED Susan Lantz TITLE Engineering Technician DATE 12-22-86

(This space for Federal or State office use)

PERMIT NO.

43-047-31280

APPROVAL DATE

APPROVED BY THE STATE
OF UTAH DIVISION OF
OIL, GAS, AND MINING

APPROVED BY

CONDITIONS OF APPROVAL, IF ANY:

TITLE

DATE: 12/30/86

BY: [Signature]



WELL SPACING: 300'

*See Instructions On Reverse Side

**CNG PRODUCING CO.
WELL LOCATION PLAT
S.T.D. 14-31**

LOCATED IN THE SE $\frac{1}{4}$ OF THE SW $\frac{1}{4}$ OF
SECTION 31, T10S, R23E, S.L.B.&M.

Exhibit "A"

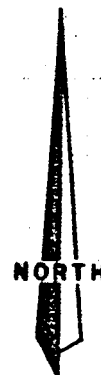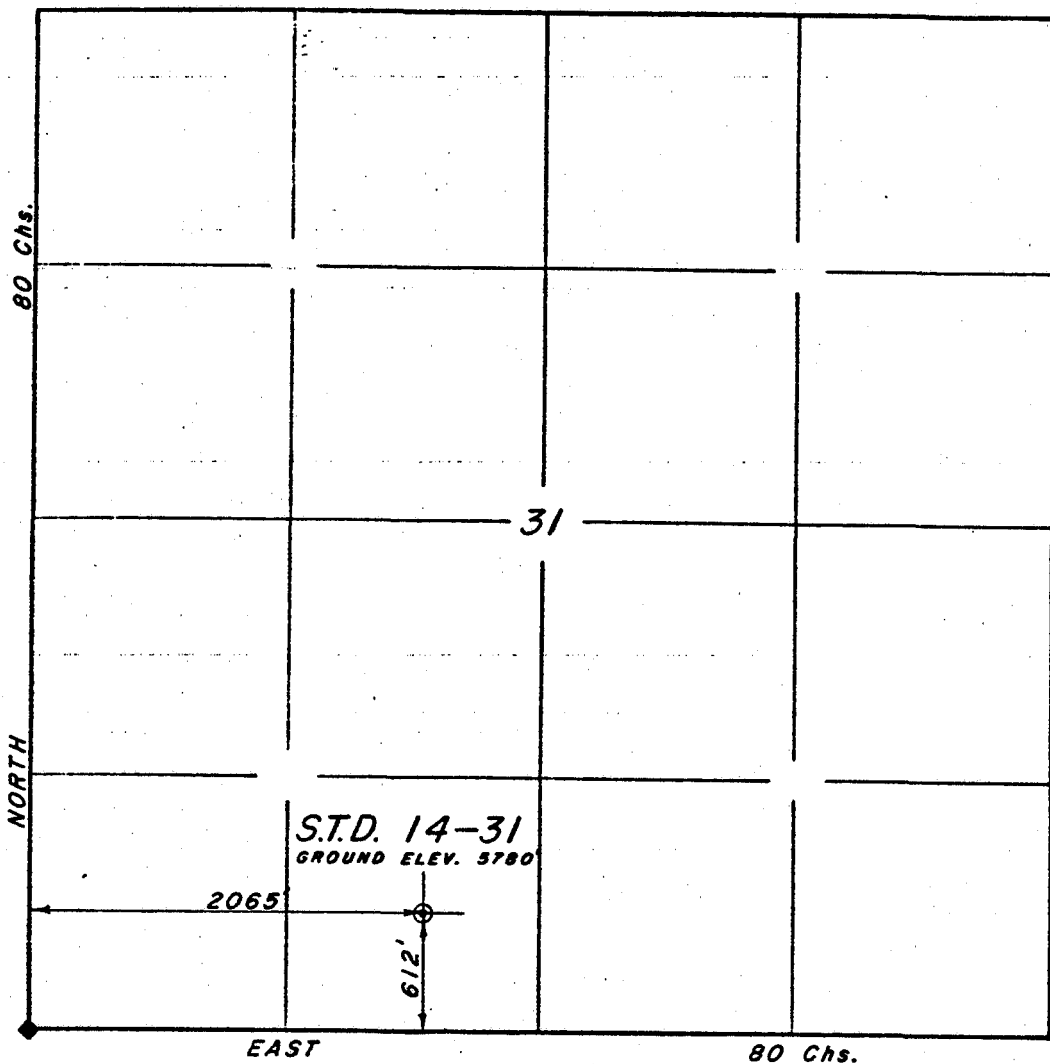

SCALE: 1"=1000'

LEGEND & NOTES

- ◆ ORIGINAL STONE CORNER FOUND AND USED BY THIS SURVEY.


THE GENERAL LAND OFFICE PLAT WAS USED FOR REFERENCE AND CALCULATIONS.

SOLAR OBSERVATIONS WERE USED TO DETERMINE THE BASIS OF BEARINGS.

SURVEYOR'S CERTIFICATE

I hereby certify that this plat was prepared from field notes of an actual survey performed by me, during which the shown monuments were found or established.

Jerry D. Allred
Jerry D. Allred, Registered Land
Surveyor, Cert. No. 3817 (Utah)

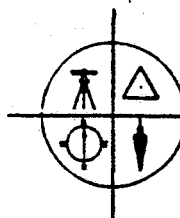

JERRY D. ALLRED & ASSOCIATES
Surveying & Engineering Consultants

121 North Center Street
P.O. Drawer C
DUCHESTER, UTAH 84021
(801) 738-5352

Exhibit "B"

ONSHORE OIL AND GAS ORDER NO. 1

Drilling Plan

CNG Producing Company
Saddle Tree Draw 14-31
Section 31-T10S-R23E
2065' FWL & 612' FSL
Uintah County, Utah

1. Estimated Tops of Important Geologic Markers

<u>Formation</u>	<u>Depth</u>
Surface	0'
Wasatch Tongue	3300'
Green River Tongue	3700'
Wasatch	4000'
Mesa Verde	6000'
Total Depth	6700'

2. Estimated Depths of Anticipated Water, Oil, Gas or Minerals

<u>Formation</u>	<u>Depth</u>	<u>Remarks</u>
Wasatch Tongue	3300'	Oil
Green River Tongue	3700'	Oil
Wasatch	4000'	Gas
Mesa Verde	6000'	Gas

3. Operators Minimum Specifications for Pressure Control

(See Exhibit "C")

Exhibit "C" is a schematic diagram of the BOPE. BOP's and choke manifold will be installed and pressure tested before drilling out casing cement plugs. BOP's and annular type preventers will be pressure tested to 1,500 psi. Preventers will be a minimum 3,000 psi working pressure. Pipe rams will be operated daily and blind rams as possible.

4. Proposed Casing Program

<u>Size of Casing</u>	<u>Weight & Grade</u>	<u>Setting Depth</u>	<u>Quantity of Cement</u>
8-5/8"	24#, K-55	± 300'	Cement to surface
5-1/2"	17#, K-55 & N-80	± 6700'	Calculated to surface

5. Proposed Mud Program

The well is to be drilled with a salt water mud system maintaining a weight of approximately 9#/gal with 10#/gal saltwater weighting materials on location sufficient to weight up for pressure control. No chromates will be used in the drilling fluid. Possible use of aerated mud if lost circulation is encountered.

6. Auxiliary Equipment to be Used

- A) Kelly Cock
- B) Full opening valve on floor with DP connection for use when kelly is not in string
- C) Pit volume indicator

7. Testing, Logging and Coring Program

A one (1) man mud logging unit will be in operation from base of surface casing to TD.

Testing: One (1) DST anticipated in Wasatch Tongue @ ± 3300'

Coring: Possible sidewall cores of selected intervals

Logging: DLL-GR, LSS, FDC-CNL-Caliper

Exact logging detail and procedures will be prepared prior to reaching logging depth.

8. Any Abnormal Pressures or Temperatures



No abnormal pressures are anticipated nor is the area known for abnormal temperatures. The formations to be penetrated do not contain H₂S gas. Maximum anticipated BHP is 2950 psi at total depth.

9. Anticipated Starting Date and Duration of Operations

Starting Date: April 1, 1987

Duration: 10 days

BOP STACK

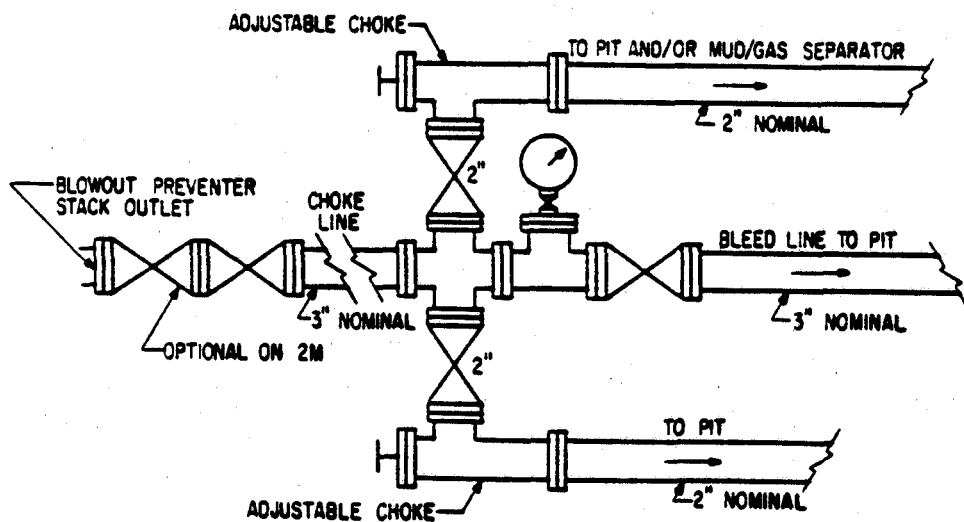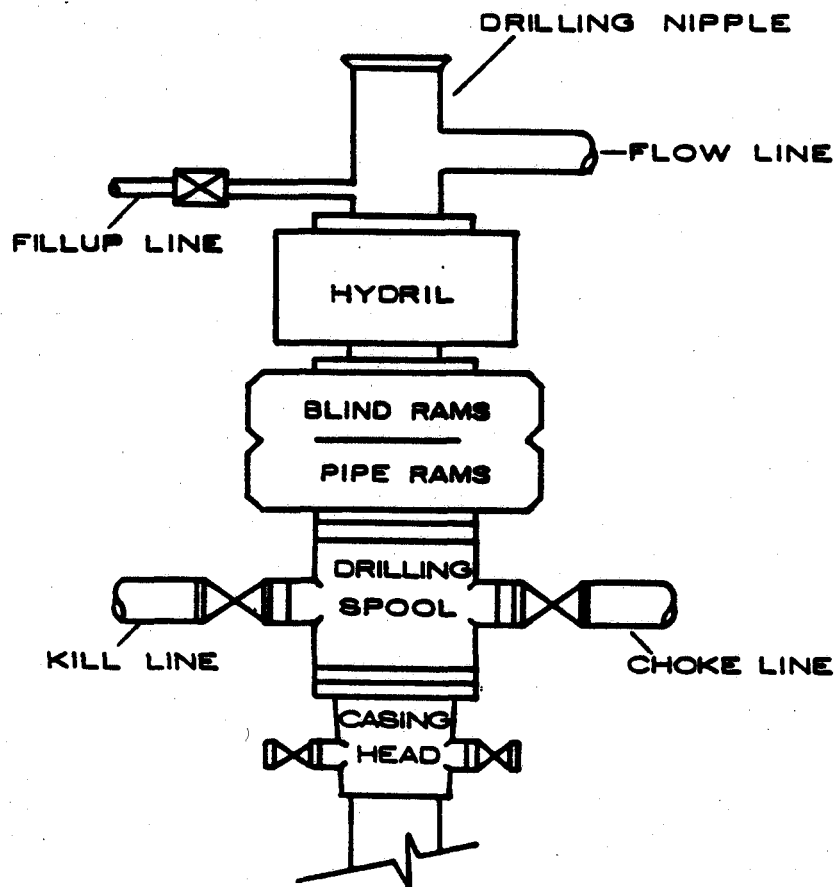

ONSHORE OIL AND GAS ORDER NO. 1

Surface Use Plan

CNG Producing Company
Saddle Tree Draw 14-31
Section 31-T10S-R23E
2065' FWL & 612' FSL
Uintah County, Utah

The operator or his contractor will contact the Vernal District BLM, Bookcliffs Resource Area, 48 hours prior to beginning any work on public lands.

The dirt contractor will be furnished with an approved copy of the surface use plan and any additional BLM stipulations prior to any work.

1. Existing Roads

- A. The proposed wellsite and elevation is shown on the plat, Exhibit "A". The location and existing roads are shown on Exhibit "E". There is no anticipated construction on any existing roads.
- B. The proposed wellsite is located approximately 11 miles SW of Bonanza.

2. Access Roads To Be Constructed

- A. The construction of an access road approximately one-half mile long will be required as shown on Exhibit "E".
- B. Construction and maintenance of roads, rehabilitation of disturbed areas and construction of pipeline routes will be in accordance with surface use standards as set forth in the booklet, "Surface Operating Standards for Oil and Gas Exploration and Development".
 - a. Width: Maximum of 30' right-of-way with road bed being 16'-18' and remainder of right-of-way to be used for barrow ditches.

- b. Maximum Grade: 8%
 - c. Turnouts: None
 - d. Drainage: Drain ditches along either side of road where necessary for drainage. Material from barrow ditch used to build crown of road.
 - e. Culverts: None
 - f. Surface Material: Native dirt
 - g. Gates, Cattle Guards, Fence Cuts: None
- C. All travel will be confined to existing access road rights-of-way.

3. Location of Existing Wells

All existing wells known in the area are shown on Exhibit "E". Wells within a one mile radius are listed below:

- | | |
|---------------------------------|------|
| A. Water Wells: | None |
| B. Abandoned Wells: | None |
| C. Temporarily Abandoned Wells: | None |
| D. Disposal Wells: | None |
| E. Drilling Wells: | None |
| F. Producing Wells: | None |
| G. Shut-in Wells: | None |
| H. Injection Wells: | None |
| I. Observation Wells: | None |

4. Location of Tank Batteries and Production Facilities

- A. The location of existing and/or proposed facilities owned or controlled by the lessee/operator within a one mile radius are shown on Exhibit "E".

- | | |
|----------------------------|-----------------------------------------------------------------------|
| (a) Tank Batteries: | On Saddle Tree Draw 14-31 location |
| (b) Production Facilities: | On Saddle Tree Draw 14-31 location |
| (c) Oil Gathering Lines: | On Saddle Tree Draw 14-31 location |
| (d) Gas Gathering Lines: | On Saddle Tree Draw 14-31 location and one mile south (Mountain Fuel) |
| (e) Injection Lines: | None |
| (f) Disposal Lines: | None |

- B. It is contemplated that, in the event of production, all new facilities will be easily accommodated on the drill pad. The dimensions of the production facilities and their orientation is shown on Exhibit "F".

Location of production facilities will be per Conditions of Approval for Notice to Drill.

- C. Concrete and gravel as needed will be purchased from private sources.
- D. Gas meter runs for each well will be located within 500 feet of the wellhead. The gas flowline will be buried from the wellhead to the meter and securely anchored at the meter. Oil and gas measurement facilities will be installed on the wellsite. Gas meters will be calibrated in place prior to any deliveries. Tests for meter accuracy will be conducted monthly for the first three months on new meter installations and quarterly thereafter. The Vernal BLM will be notified of the date and time of initial meter calibration and future meter proving schedules. Copies of meter calibration reports will be submitted to the Vernal BLM District office. All measurement facilities will conform with API standards for liquid hydrocarbons and the AGA standard for natural gas measurement.
- E. All permanent structures constructed or installed, including pumpjacks, will be painted a flat, non-reflective, earth tone color to match the standard environmental colors as determined by the Rocky Mountain 5 State Interagency Committee. Facilities required to comply with O.S.H.A. will be excluded.
- F. Pits will be fenced to minimize any hazard to sheep, cattle, antelope and other animals that graze the area. Flagging material will be used as needed if water or other fluid is produced.
- G. All site security guidelines identified in 43 CFR 3162.7 regulations will be adhered to.

5. Location and Type of Water Supply

Water for drilling purposes will be hauled from the White River, permit # pending and will be provided prior to commencement of drilling activities.

6. Source of Construction Material

Road surfacing and pad construction material will be native soil consisting of sandy-clay, sandstone and shale gathered in actual construction of the road and location. Construction materials will be located on the lease. The use of materials under BLM jurisdiction will conform to 43 CFR 3610.2-3 regulations.

7. Methods of Handling Waste Disposal

- A. Drill cuttings will be buried in the reserve pit when covered.
- B. All drilling fluids will be handled in the reserve pit. Location as determined in Conditions of Approval for Notice to Drill. The reserve pit will be lined if necessary.
- C. Should air assist be used in drilling operations a blowie pit will be necessary. The pit will be located on location and in a manner that will not create any additional surface disturbance.
- D. Any fluids produced during the testing will be collected in test tanks, water drained to the pit, and the oil saved.
- E. Sewage will be handled by portable chemical toilets.
- F. There will be no burning. Garbage and other waste material will be enclosed in a wire mesh container, and then disposed of in an approved waste disposal pit.
- G. After the rig moves out, all materials will be cleaned up and no adverse materials will be left on location. Any dangerous pit will be fenced or covered.

8. Ancillary Facilities

No additional facilities not described herein are anticipated.

9. Wellsite Layout

- A. Exhibit "G" is the wellsite layout at a scale of 1" = 40'.
- B. The access to the well pad is shown on Exhibit "E".

- C. Stock piling of top soil will be per BLM Conditions of Approval for Notice to Drill.
- D. Reserve pits will be fenced with a wire mesh fence and topped with at least one strand of barbed wire.

10. Plans for Restoration of Surface

- A. Upon completion of drilling, the location and surrounding area will be cleared of all debris, material, trash and junk not required for production. All trash will be hauled to a local sanitary landfill.
- B. The operator or his contractor will contact the Vernal BLM, Bookcliffs Resource Area, 24 hours prior to starting rehabilitation work that involves earth moving equipment and upon completion of restoration measures.
- C. Before any dirt work to restore the location takes place, the reserve pit will be completely dried and all trash (cans, barrels, pipe, etc.) will be removed. The reserve pit and that portion of the location and access road not needed for production or production facilities will be reclaimed within a reasonable time period.
- D. All disturbed areas will be recontoured to the approximate natural contours.
- E. Prior to reseeding, the operator will consult with the Vernal BLM for an approved seeding mixture. Then all disturbed areas, including access roads, will be scarified and left with a rough surface.
- F. Seed will be broadcast or drilled at a time specified by the BLM. If broadcast, a harrow or some other implement will be dragged over the seeded area to assure seed coverage.

11. Surface and Mineral Ownership

Bureau of Land Management
Vernal District Office
Bookcliffs Resource Area
170 South 500 East
Vernal, Utah 84078

12. Other Information

- A. If required, archaeological clearance will be submitted to the Vernal BLM. If any cultural resources are found during construction, all work will cease and the BLM notified.
- B. There will be no deviation from this proposed drilling program without prior approval of the BLM.

13. Lessee's or Operator's Representative

Jim Martin
Manager, Drilling
P. O. Box 2115
Tulsa, OK 74101-2115
Phone: (918) 599-3970
or (918) 582-6355

or Darwin Kulland
District Superintendent
P. O. Box 1360
Roosevelt, UT 84066
(801) 722-4521
(801) 722-3892


14. Certification


I hereby certify that I, or the persons under my direct supervision, have inspected the proposed drillsite and access route, that I am familiar with the conditions which currently exist, that the statements made in this plan are, to the best of my knowledge, true and correct; and, that the work associated with the operations proposed herein will be performed by CNG Producing Company and its contractors and subcontractors in conformity with this plan and the terms and conditions under which it is approved. This statement is subject to the provisions of 18 U.S.C. 1001 for the filing of a false statement.

12/23/86
Date

Jim Martin
Jim Martin
Manager, Drilling

EXHIBIT "F"

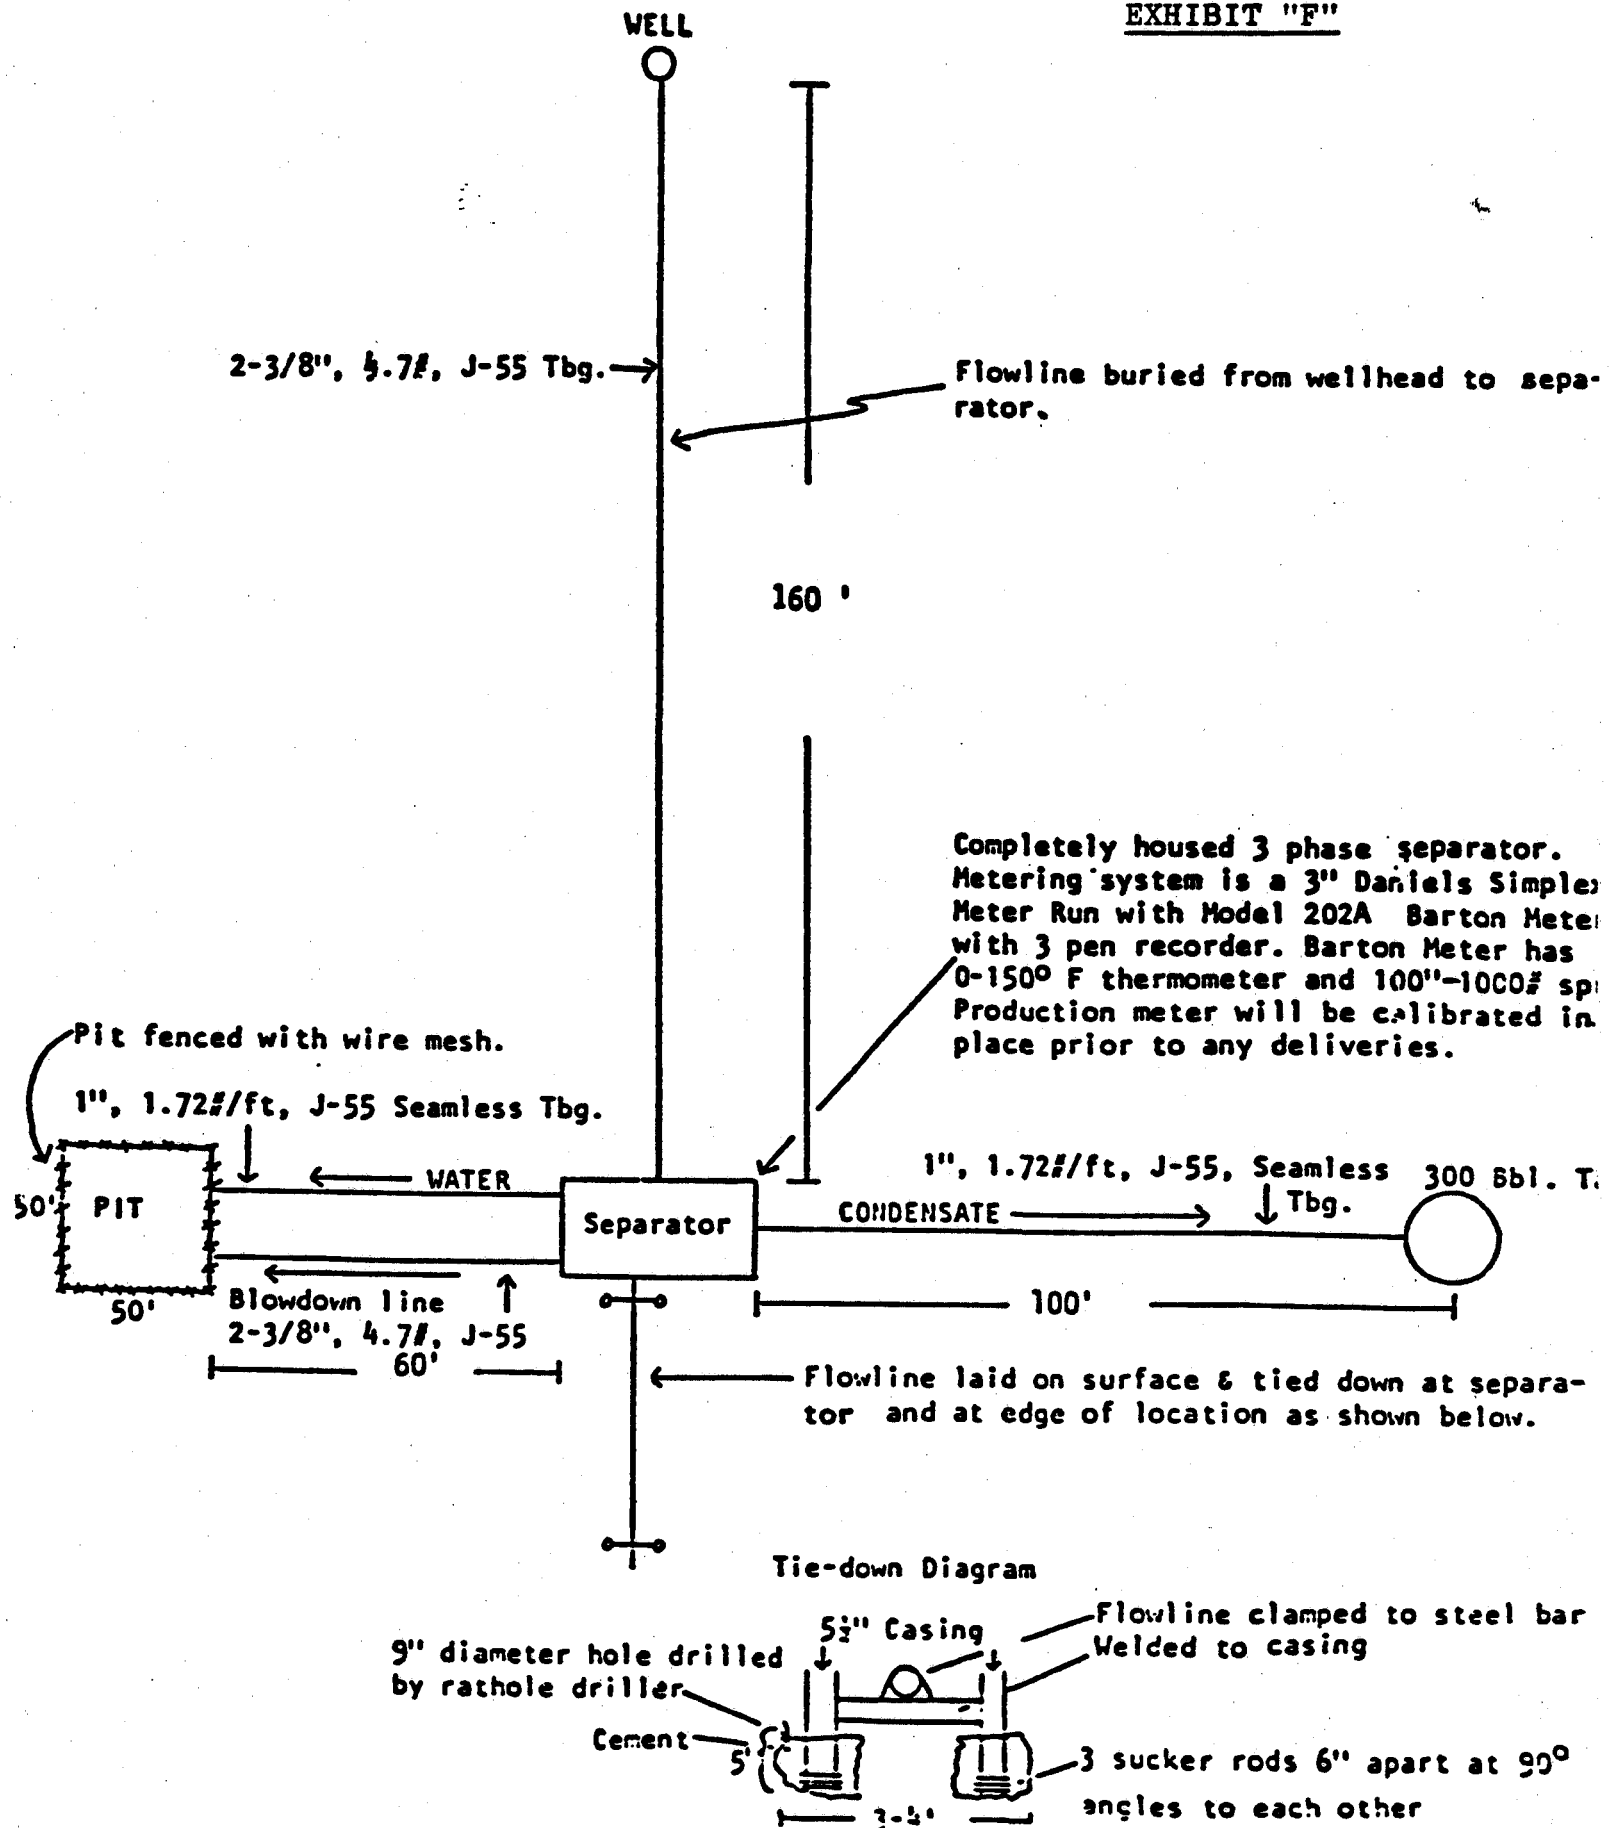

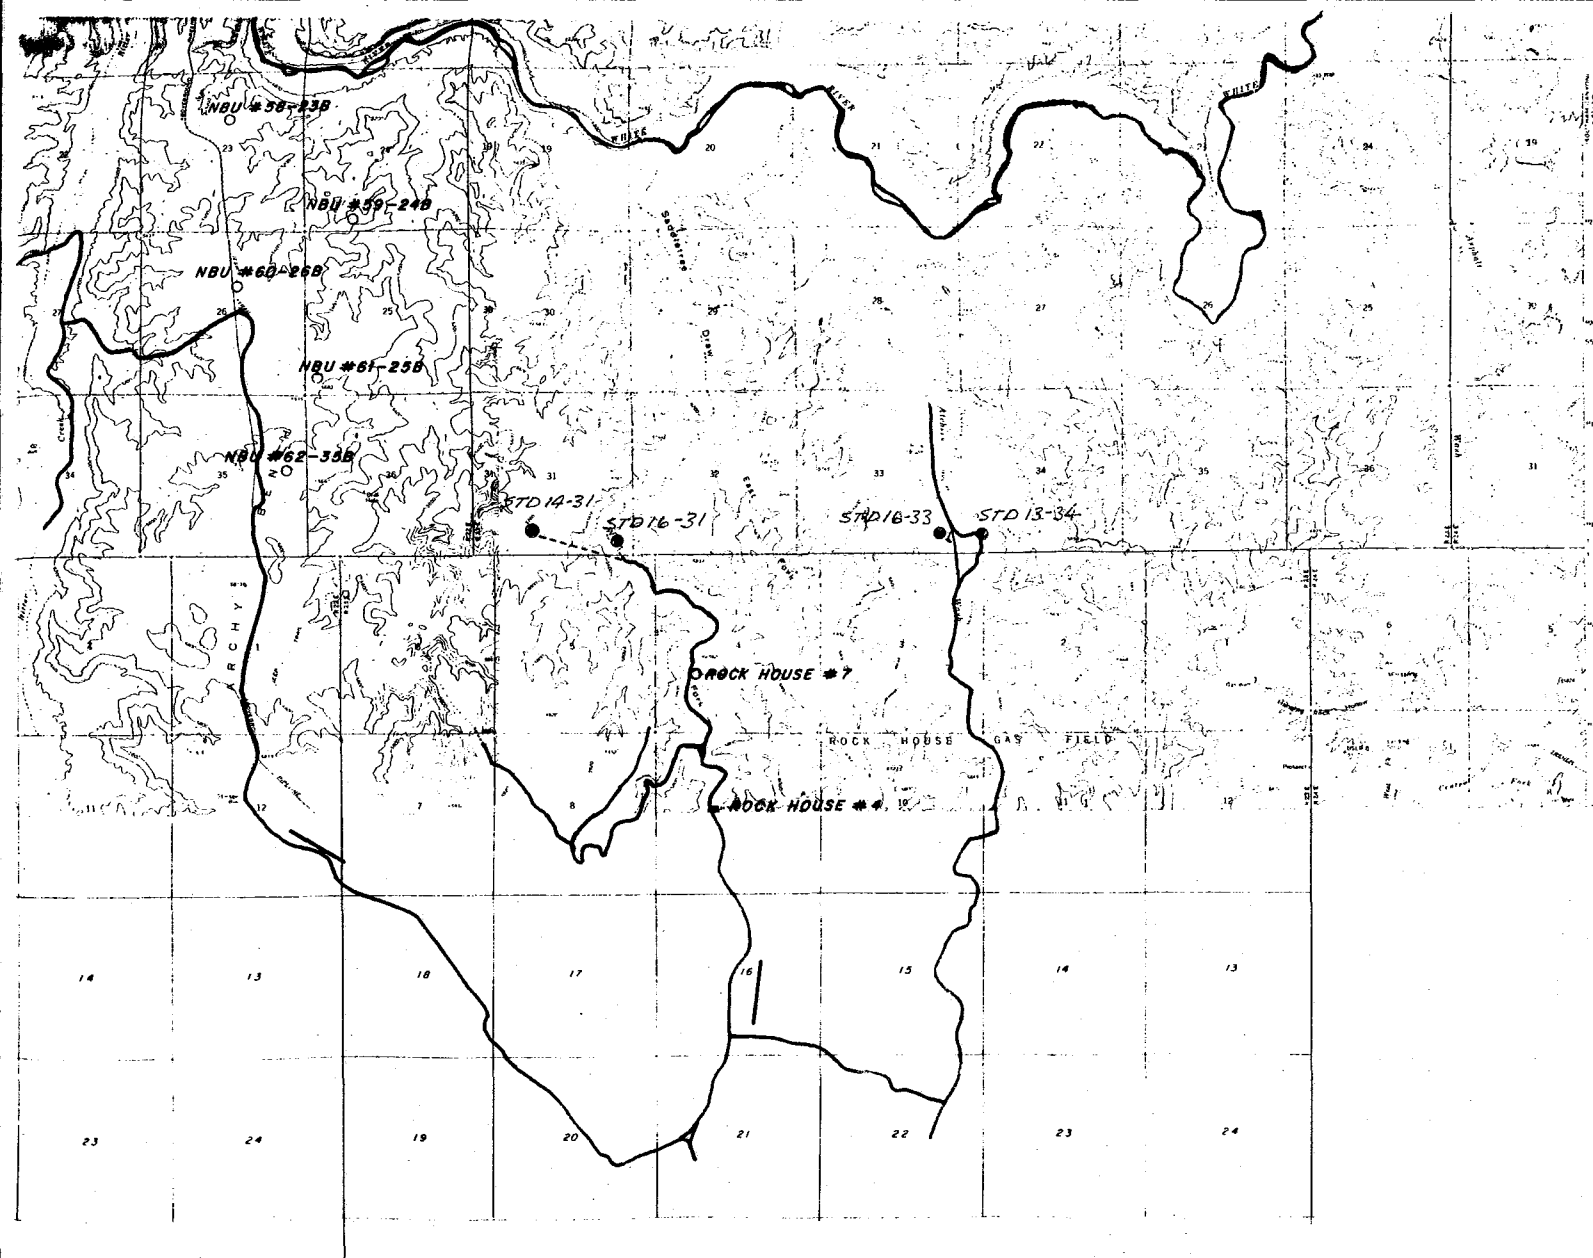

DIVISION OF
OIL, GAS & MINING

RECEIVED
DEC 26 1986

Exhibit "E"

	<p>JERRY D. ALLRED & ASSOCIATES Surveying & Engineering Consultants 121 North Center Street P.O. Drawer C DUCHESNE, UTAH 84021 (801) 738-5352</p>
--	---


010512

OPERATOR CNG Producing Co. DATE 12-29-86
 WELL NAME Saddle Tree Draw 14-31
 SEC SE SW 31 T 10S R 23E COUNTY Wintal


43-047-31780
 API NUMBER

Full
 TYPE OF LEASE


CHECK OFF:

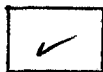


PLAT

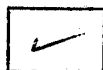


BOND

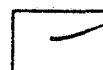NEAREST
WELL

LEASE

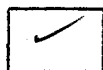

FIELD

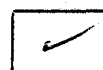POTASH OR
OIL SHALE

PROCESSING COMMENTS:


No other wells within 920'Need water permit

* Adjacent to area approved under Board order,
Cause no. 210-3, 11/27/85. (320 acre drilg + spacing units).

APPROVAL LETTER:

SPACING: ☐ 203 _____ UNIT

* ☒ 302

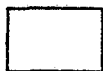

CAUSE NO. & DATE



302.1

STIPULATIONS:

1- water

0218T



STATE OF UTAH
NATURAL RESOURCES
Oil, Gas & Mining

Norman H. Bangerter, Governor
Dee C. Hansen, Executive Director
Dianne R. Nielson, Ph.D., Division Director

355 W. North Temple • 3 Triad Center • Suite 350 • Salt Lake City, UT 84180-1203 • 801-538-5340

December 30, 1986

CNG Producing Company
705 S. Elgin
P. O. Box 2115
Tulsa, Oklahoma 74101-2115

Gentlemen:

Re: Saddle Tree Draw 14-31 - SE SW Sec. 31, T. 10S, R. 23E
612' FSL, 2065' FWL - Uintah County, Utah

Approval to drill the referenced well is hereby granted in accordance with Rule 302, Oil and Gas Conservation General Rules, subject to the following stipulations:

1. Prior to commencement of drilling, receipt by the Division of evidence providing assurance of an adequate and approved supply of water as required by Chapter 3, Title 73, Utah Code Annotated.

In addition, the following actions are necessary to fully comply with this approval:


1. Spudding notification to the Division within 24 hours after drilling operations commence.
2. Submittal to the Division of completed Form OGC-8-X, Report of Water Encountered During Drilling.
3. Prompt notification to the Division should you determine that it is necessary to plug and abandon this well. Notify John R. Baza, Petroleum Engineer, (Office) (801) 538-5340, (Home) 298-7695, or R. J. Firth, Associate Director, (Home) 571-6068.
4. Compliance with the requirements and regulations of Rule 311.3, Associated Gas Flaring, Oil and Gas Conservation General Rules.

Page 2
CNG Producing Company
Saddle Tree Draw 14-31
December 30, 1986

5. Prior to commencement of the proposed drilling operations, plans for toilet facilities and the disposal of sanitary waste at the drill site shall be submitted to the local health department having jurisdiction. Any such drilling operations and any subsequent well operations must be conducted in accordance with applicable State and local health department regulations. A list of all local health departments and copies of applicable regulations are available from the Division of Environmental Health, Bureau of General Sanitation, telephone (801) 533-6163.
6. This approval shall expire one (1) year after date of issuance unless substantial and continuous operation is underway or an application for an extension is made prior to the approval expiration date.

The API number assigned to this well is 43-047-31780.

Sincerely,

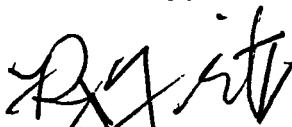

R. Z. Firth
Associate Director, Oil & Gas

as
Enclosures
cc: Branch of Fluid Minerals
D. R. Nielson
8159T

UNITED STATES
DEPARTMENT OF THE INTERIOR
BUREAU OF LAND MANAGEMENT

APPLICATION FOR PERMIT TO DRILL, DEEPEN, OR PLUG BACK

1A. TYPE OF WORK DRILL <input checked="" type="checkbox"/> DEEPEN <input type="checkbox"/> PLUG BACK <input type="checkbox"/>			5. LEASE DESIGNATION AND SERIAL NO. U-57596		
B. TYPE OF WELL OIL WELL <input type="checkbox"/> GAS WELL <input checked="" type="checkbox"/> OTHER <input type="checkbox"/>			6. IF INDIAN, ALLOTTEE OR TRIBE NAME		
2. NAME OF OPERATOR CNG Producing Company			7. UNIT AGREEMENT NAME None		
3. ADDRESS OF OPERATOR 705 S. Elgin, P.O. Box 2115, Tulsa, OK 74101-2115			8. FARM OR LEASE NAME Saddle Tree Draw		
4. LOCATION OF WELL (Report location clearly and in accordance with any State requirements.)* At surface 2065' FWL & 612' FSL SE/SW			9. WELL NO. 14-31		
14. DISTANCE IN MILES AND DIRECTION FROM NEAREST TOWN OR POST OFFICE* 10-11 miles SW of Bonanza			10. FIELD AND POOL, OR WILDCAT		
15. DISTANCE FROM PROPOSED* LOCATION TO NEAREST PROPERTY OR LEASE LINE, FT. (Also to nearest drlg. unit line, if any) 612'			11. SEC., T., R., M., OR BLK. AND SURVEY OR AREA Sec. 31-T10S-R23E, SLB&M		
16. NO. OF ACRES IN LEASE 639.84			12. COUNTY OR PARISH Uintah		
17. NO. OF ACRES ADJACENT TO THIS WELL			13. STATE Utah		
18. DISTANCE FROM PROPOSED LOCATION* TO NEAREST WELL, DRILLING, COMPLETED, OR APPLIED FOR, ON THIS LEASE, FT. 2562			20. ROTARY OR CABLE TOOLS Rotary		
19. PROPOSED DEPTH ±6700			22. APPROX. DATE WORK WILL START* April 1, 1987		
21. ELEVATIONS (Show whether DF, RT, GR, etc.) 5780 GR					
23. PROPOSED CASING AND CEMENTING PROGRAM					

SIZE OF HOLE	SIZE OF CASING	WEIGHT PER FOOT	SETTING DEPTH	QUANTITY OF CEMENT
12 1/4"	8-5/8"	24#	±300	Cement to surface
7-7/8"	5 1/2"	17#	±6700	Cement calc. to surface

Subject exploration well will be drilled to the proposed depth and set casing as above if producible hydrocarbons are indicated. Should the well be plugged and abandoned, it will be done in accordance with instructions from the BLM. All Conditions for Approval of Notice to Drill will be adhered to.

Exhibits Attached

- "A" Plat
- "B" Drilling Plan
- "C" Blow Out Preventor Equipment
- "D" Surface Use Plan
- "E" Access Roads
- "F" Production Facilities
- "G" Wellsite Layout

IN ABOVE SPACE DESCRIBE PROPOSED PROGRAM: If proposal is to deepen or plug back, give data on present productive zone and proposed new productive zone. If proposal is to drill or deepen directionally, give pertinent data on subsurface locations and measured and true vertical depths. Give blowout preventer program, if any.

SIGNED Susan Lany TITLE Engineering Technician DATE 12-22-86
(This space for Federal or State office use)

PERMIT NO. 43-047-31780 APPROVAL DATE 1-23-87
APPROVED BY Dave E. Little TITLE DISTRICT MANAGER
CONDITIONS OF APPROVAL, IF ANY:

NOTICE OF APPROVAL

CONDITIONS OF APPROVAL ATTACHED
TO OPERATOR'S COPY

*See Instructions On Reverse Side

Title 18 U.S.C. Section 1001, makes it a crime for any person knowingly and willfully to make to any department or agency of the United States any false, fictitious or fraudulent statements or representations or to submit any such statements or representations which are known to be false, fictitious or fraudulent.

CONDITIONS OF APPROVAL FOR NOTICE TO DRILL

Company CNG Producing Co. Well No. 14-31
Location SE1/4 SW1/4 Sec. 31 T10S R23E Lease No. U-57596

Approval of this application does not warrant or certify that the applicant holds legal or equitable title to those rights in the subject lease which would entitle the applicant to conduct operations thereon.

All lease and/or unit operations will be conducted in such a manner that full compliance is made with applicable laws, regulations (43 CFR 3100), Onshore Oil and Gas Order No. 1, and the approved plan of operations. The operator is fully responsible for the actions of his subcontractors. A copy of these conditions will be furnished the field representative to insure compliance.

A. DRILLING PROGRAM

1. Estimated Depth at Which Oil, Gas, Water, or Other Mineral Bearing Zones are Expected to be Encountered

All fresh water and prospectively valuable minerals (as described by BLM at onsite) encountered during drilling, will be recorded by depth and adequately protected. All oil and gas shows will be tested to determine commercial potential.

Report all water shows and water-bearing sands encountered to Wayne Svejnoha of this office. Copies of State of Utah form OGC-8-X will be acceptable. If noticeable water flows are encountered, submit samples to this office along with any water analyses done.

2. Pressure Control Equipment

All BOPE and testing procedures will be consistent with API RP 53. Pressure tests will be conducted before drilling out from under all casing strings which are set and cemented in place. Blowout preventer controls will be installed prior to drilling the surface casing plug and will remain in use until the well is completed or abandoned. Preventers will be inspected and operated at least daily to ensure good mechanical working order, and this inspection recorded on the daily drilling report. Preventers will be pressure tested before drilling casing cement plugs.

The District Office shall be notified, with sufficient lead time, in order to have a BLM representative on location during pressure testing.

3. Casing Program and Auxiliary Equipment

The District Office shall be notified, with sufficient lead time, in order to have a BLM representative on location while running all casing strings and cementing.

4. Mud Program and Circulating Medium

No chromate additives will be used in the mud system on Federal and Indian lands without prior BLM approval to ensure adequate protection of fresh water aquifers.

5. Coring, Logging and Testing Program

If a mud log report is compiled, a copy will be provided to this office.

Should a DST be performed in the Wasatch Tongue, it will be done during daylight hours.

Daily drilling and completion progress reports shall be submitted to this office on a weekly basis.

Whether the well is completed as a dry hole or as a producer, "Well Completion and Recompletion Report and Log" (Form 3160-4) will be submitted not later than 30 days after completion of the well or after completion of operations being performed, in accordance with 43 CFR 3164. Two copies of all logs, core descriptions, core analyses, well-test data, geologic summaries, sample description, and all other surveys or data obtained and compiled during the drilling, workover, and/or completion operations, will be filed with Form 3160-4. Samples (cuttings, fluids, and/or gases) will be submitted when requested by the authorized officer (AO).

6. Notifications of Operations

No location will be constructed or moved, no well will be plugged, and no drilling or workover equipment will be removed from a well to be placed in a suspended status without prior approval of the AO. If operations are to be suspended, prior approval of the AO will be obtained and notification given before resumption of operations.

The spud date will be reported orally to the AO within 48 hours after spudding. If the spudding occurs on a weekend or holiday, the report will be submitted on the following regular work day. The oral report will be followed up with a Sundry Notice.

In accordance with Onshore Oil and Gas Order No. 1, this well will be reported on Form 3160-6 "Monthly Report of Operations", starting with the month in which operations commence and continue each month until the well is physically plugged and abandoned. This report

will be filed, in duplicate, to the Vernal BLM District Office, 170 South 500 East, Vernal, Utah 84078.

Immediate Report: Spills, blowouts, fires, leaks, accidents, or any other unusual occurrences shall be promptly reported in accordance with the requirements of NTL-3A or its revision.

If a replacement rig is contemplated for completion operations, a "Sundry Notice" (Form 3160-5) to that effect will be filed, for prior approval of the AO, and all conditions of this approved plan are applicable during all operations conducted with the replacement rig.

Should the well be successfully completed for production, the AO will be notified when the well is placed in a producing status. Such notification will be sent by telegram or other written communication, not later than 5 days following the date on which the well is placed on production.

Pursuant to NTL-2B, with the approval of a District Engineer, produced water may be temporarily disposed of into unlined pits for a period of up to 90 days. During the period so authorized, an application for approval of the permanent disposal method, along with the required water analysis and other information, must be submitted to the District Engineer.

Pursuant to NTL-4A, lessees or operators are authorized to vent/flare gas during initial well evaluation tests, not exceeding a period of 30 days or the production of 50 MMCF of gas, whichever occurs first. An application must be filed with the District Engineer and approval received, for any venting/flaring of gas beyond the initial 30 day or authorized test period.

A schematic facilities diagram as required by 43 CFR 3162.7-2, 3162.7-3, and 3162.7-4 shall be submitted to the appropriate District Office within 30 days of installation or first production, whichever occurs first. All site security regulations as specified in 43 CFR 3162.7 shall be adhered to. All product lines entering and leaving hydrocarbon storage tanks will be effectively sealed in accordance with 43 CFR 3162.7-4.

A first production conference will be scheduled within 15 days after receipt of the first production notice.

No well abandonment operations will be commenced without the prior approval of the AO. In the case of newly drilled dry holes or failures, and in emergency situations, oral approval will be obtained from the AO. A "Subsequent Report of Abandonment" Form 3160-5, will be filed with the AO within 30 days following completion of the well for abandonment. This report will indicate where plugs were placed and the current status of surface restoration.

Final abandonment will not be approved until the surface reclamation work required by the approved APD or approved abandonment notice has been completed to the satisfaction of the AO or his representative, or the appropriate Surface Managing Agency.

Pursuant to Onshore Oil and Gas Order No. 1, lessees and operators have the responsibility to see that their exploration, development, production, and construction operations are conducted in a manner which conforms with applicable Federal laws and regulations and with State and local laws and regulations to the extent that such State and local laws are applicable to operations on Federal or Indian lands.

7. Other Information

All loading lines will be placed inside the berm surrounding the tank battery.

All site security guidelines identified in 43 CFR 3162.7 regulations will be adhered to.

All off-lease storage, off-lease measurement, or commingling on-lease or off-lease will have prior written approval from the AO.

Gas meter runs for each well will be located within 500 feet of the wellhead. The gas flowline will be buried or anchored down from the wellhead to the meter and 500 feet downstream of the meter run or any production facilities. Meter runs will be housed and/or fenced.

The oil and gas measurement facilities will be installed on the well location. The oil and gas meters will be calibrated in place prior to any deliveries. Tests for meter accuracy will be conducted monthly for the first three months on new meter installations and at least quarterly thereafter. The AO will be provided with a date and time for the initial meter calibration and all future meter proving schedules. A copy of the meter calibration reports will be submitted to the Vernal District Office. All meter measurement facilities will conform with the API standards for liquid hydrocarbons and the AGA standard for natural gas measurement.

The use of materials under BLM jurisdiction will conform to 43 CFR 3610.2-3.

There will be no deviation from the proposed drilling and/or work-over program without prior approval from the AO. Safe drilling and operating practices must be observed. All wells, whether drilling, producing, suspended, or abandoned will be identified in accordance with 43 CFR 3162.

"Sundry Notice and Report on Wells" (Form 3160-5) will be filed for approval for all changes of plans and other operations in accordance with 43 CFR 3162.3-2.

Section 102(b)(3) of the Federal Oil and Gas Royalty Management Act of 1982, as implemented by the applicable provisions of the operating regulations at Title 43 CFR 3162.4-1(c), requires that "not later than the 5th business day after any well begins production on which royalty is due anywhere on a lease site or allocated to a lease site, or resumes production in the case of a well which has been off production for more than 90 days, the operator shall notify the authorized officer by letter or sundry notice, Form 3160-5, or orally to be followed by a letter or sundry notice, of the date on which such production has begun or resumed."

The date on which production is commenced or resumed will be construed for oil wells as the date on which liquid hydrocarbons are first sold or shipped from a temporary storage facility, such as a test tank, and for which a run ticket is required to be generated or, the date on which liquid hydrocarbons are first produced into a permanent storage facility, whichever first occurs; and, for gas wells as the date on which associated liquid hydrocarbons are first sold or shipped from a temporary storage facility, such as a test tank, and for which a run ticket is required to be generated or, the date on which gas is first measured through permanent metering facilities, whichever first occurs.

If you fail to comply with this requirement in the manner and time allowed, you shall be liable for a civil penalty of up to \$10,000 per violation for each day such violation continues, not to exceed a maximum of 20 days. See Section 109(c)(3) of the Federal Oil and Gas Royalty Management Act of 1982 and the implementing regulations at Title 43 CFR 3162.4-1(b)(5)(ii).

In the event after-hour approvals are necessary, please contact one of the following individuals:

Craig M. Hansen	(801) 247-2318
Assistant District Manager for Minerals	

Gerald E. Kenczka	(801) 781-1190
Petroleum Engineer	

R. Allen McKee	(801) 781-1368
Petroleum Engineer	

Revised October 1, 1985

Date NOS Received 11/20/86

CONDITIONS OF APPROVAL
FOR THE SURFACE USE PROGRAM OF THE
APPLICATION FOR PERMIT TO DRILL

Company/Operator CNG Producing Company

Well Name & Number 14-31

Lease Number U-57596

Location SE1/4 SW1/4 Sec. 31 T. 10 S. R. 23 E.

Surface Ownership Public Lands Administered by the BLM

THIRTEEN POINT SURFACE USE PROGRAM:

Multipoint Requirements to Accompany APD

1. Planned Access Roads

Access roads and surface disturbing activities will conform to standards outlined in the USGS Publication (1978) Surface Operating Standards for Oil and Gas Development.

About two miles of new access road will be needed to reach the location from existing roads. No major cuts nor fills will be associated with this road construction. It will correspond closely to a jeep trail created when the location was surveyed.

The road shall be upgraded to meet the standards of the anticipated traffic flow and all-weather road requirements. Upgrading shall include ditching, draining, graveling, crowning, and capping the roadbed as necessary to provide a well constructed safe road. Prior to upgrading, the road shall be cleared of any snow cover and allowed to dry completely. Traveling off the 30 foot right-of-way will not be allowed. Road drainage crossings shall be of the typical dry creek drainage crossing type. Crossings shall be designed so they will not cause siltation or accumulation of debris in the drainage crossing nor shall the drainages be blocked by the roadbed. Erosion of drainage ditches by runoff water shall be prevented by diverting water off at frequent intervals by means of cutouts. Upgrading shall not be allowed during muddy conditions. Should mud holes develop, they shall be filled in and detours around them avoided.

As part of the application process for this APD, CNG Producing Company has appropriately filed for the right-of-way needed for this project.

2. Location of Existing and/or Proposed Facilities

If a tank battery is constructed on this lease, the battery or the well pad will be surrounded by a dike of sufficient capacity to contain 1-1/2 times the storage capacity of the battery. The integrity of the dike must be maintained.

3. Methods for Handling Waste Disposal

The reserve pit shall be tested for leaks prior to drilling and lined if necessary to conserve water and prevent undue discharge of drilling fluids.

*If the pit is lined, it shall be constructed so as not to leak, break, or allow discharge.

Produced waste water will be confined to a probably unlined pit or, if deemed necessary, a storage tank for a period not to exceed 90 days after first production. During the 90-day period an application for

approval of a permanent disposal method and location, along with required water analysis, will be submitted for the AO's approval. Failure to file an application within the time allowed will be considered an incident of noncompliance.

4. Well Site Layout

All pits will be fenced with a wire mesh fence and topped with at least one strand of barbed wire. The reserve pit fencing will be on three sides during drilling operations and on the fourth side when the rig moves off the location. Any hydrocarbons on the pit will be removed from the pit as soon as possible after drilling operations are completed. Pits will be fenced and maintained until clean-up.

The fence will be constructed as prescribed in the USGS Publication (1978) Surface Operating Standards for Oil and Gas Development. Alternatives to the prescribed standards shall be submitted to the Authorized Officer for approval.

According to the layout diagram, the reserve pit will be located on the east side of the location.

The stockpiled topsoil will be stored on the south side of the location.

Access to the well pad will be from the south side of the location. About two miles of new access will be required to reach the location.

The northwest corner of the well pad will be rounded off by about 40-50' to avoid pushing fill material off the small cliff nearby.

5. Plans for Restoration of Surface

Immediately upon well completion, the location and surrounding area will be cleared of all debris, materials, trash and junk not required for production.

Before any dirt work to restore the location takes place, the reserve pit must be completely dry and all cans, barrels, pipe, etc. will be removed. The reserve pit and that portion of the location and access road not needed for production facilities/operations will be reclaimed. The reserve pit will be reclaimed within one year from the date of well completion.

The stockpiled topsoil will be evenly distributed over the disturbed areas.

Prior to reseeding, all disturbed areas, including the access roads, will be scarified and left with a rough surface.

Seed will be broadcast or drilled at a time specified by the BLM. If broadcast, a harrow or some other implement will be dragged over the

seeded area to assure seed coverage and the seed mixture will be proportionately larger (double the lbs. per acre).

An appropriate seed mixture will be determined by the BLM at the time restoration activities are scheduled to begin.

All seeding will be done from September 1 until the ground freezes.

At such time as the well is plugged and abandoned, the operator will submit a surface reclamation plan to the Surface Management Agency for prescribed seed mixtures and reseeding requirements.

If the seeding is unsuccessful, the lessee/operator may be required to make subsequent seedings.

6. Other Additional Information

On BLM administered land, it is required that a proposed use of pesticide, herbicide or other possible hazardous chemicals shall be cleared for use prior to application.

All lease and/or unit operations will be conducted in such a manner that full compliance is made with all applicable laws, regulations, Onshore Oil and Gas Orders, the approved plan of operations, and any applicable Notice to Lessees. The operator is fully responsible for the actions of his subcontractors. A copy of these conditions will be furnished the field representative to insure compliance.

The dirt contractor will be provided with an approved copy of the Surface Use Plan from the APD.

This drilling permit will be valid for a period of one year from the date of approval. After permit termination, a new application will be filed for approval for any future operations.

RECEIVED
APR 20 1987

TEMPORARY

FILING FOR WATER IN THE
STATE OF UTAH

RECEIVED
FEB 17 1987

Rec. by GA
Fee Rec. 15.00
Receipt # 21795
Microfilmed _____
Roll No. _____

DIVISION OF
OIL, GAS & MINING

APPLICATION TO APPROPRIATE WATER

For the purpose of acquiring the right to use a portion of the unappropriated water of the State of Utah, application is hereby made to the State Engineer, based upon the following showing of facts, submitted in accordance with the requirements of the Laws of Utah.

*WATER USER CLAIM NO. 49-1408 *APPLICATION NO. A T62272

1. *PRIORITY OF RIGHT: Feb. 5, 1987 *FILING DATE: Feb. 5, 1987

2. OWNER INFORMATION

Name: CNG Producing Company *Interest: 100 %

Address: P.O. Box 1360, Roosevelt, Utah 84066

Is the land owned by the applicant? Yes _____ No x
(If "No", please explain in EXPLANATORY section.)

3. QUANTITY OF WATER: _____ cfs and/or 16.0 ac-ft.

4. SOURCE: White River *DRAINAGE: SE Uinta Basin

which is tributary to Green River

which is tributary to Colorado River

POINT(S) OF DIVERSION:

COUNTY: Uintah

(1) N. 2800 ft. E. 850 ft. from SW Cor. Sec. 20, T10S, R23E, SLB&M

(2) N. 620 ft. W. 1800 ft. from the SE Cor. Sec. 21, T10S, R23E, SLB&M

Description of Diverting Works: Pumped into trucks and hauled to place of use

*COMMON DESCRIPTION: 11 3/4 Miles SW of Bonanza

5. POINT(S) OF REDIVERSION

The water will be rediverted from _____ at a point: _____

Description of Rediverting Works: _____

6. POINT(S) OF RETURN

The amount of water consumed is _____ cfs or _____ ac-ft.

The amount of water returned is _____ cfs or _____ ac-ft.

The water will be returned to the natural stream/source at a point(s): _____

7. STORAGE

Reservoir Name: _____ Storage Period: from _____ to _____

Capacity: _____ ac-ft. Inundated Area: _____ acres

Height of dam: _____ feet.

Legal description of inundated area by 40 acre tract: _____

*These items are to be completed by Division of Water Rights

Appropriate

8. List any other water rights which are or will supplement this application _____.

9. NATURE AND PERIOD OF USE

Stockwatering: From _____ to _____
Domestic: From _____ to _____
Municipal: From _____ to _____
Mining: From _____ to _____
Power: From _____ to _____
Other: From Apr. 15, 1987 to Apr. 15, 1988
Irrigation: From _____ to _____

10. PURPOSE AND EXTEND OF USE

Stockwatering (number and kind): _____
Domestic: _____ Families and/or _____ Persons.
Municipal (name): _____
Mining: _____ Mining District in the _____ Mine.
Ores mined: _____
Power: Plant name: _____ Type: _____ Capacity: _____ kw.
Other (describe): Oil Well drilling and completion
Irrigation: _____ acres. Sole supply of _____ acres
Legal description of irrigated area by 40 acre tract:

11. PLACE OF USE

Legal description of areas of use other than irrigation, if not the same as irrigated area above, by 40 acre tract:

Sections 28, 29, 30, 31, 33, & 34, T10S, R23E, SLB&M

43-047-31781-2A 16-31

43-047-31780-2A 14-31

43-047-31782-2A 13-34

12. EXPLANATORY

Sec. 31

Sec. 31

Sec. 34

The following is set forth to define more clearly the full purpose of this application. (Use additional pages of same size if necessary): Diversion point is on Bureau of Land Management Land

The applicant(s) hereby acknowledges that he/she/they are a citizen(s) of the United States of America or intends to become such a citizen(s).

The quantity of water sought to be appropriated is limited to that which can be beneficially used for the purposes herein described.

The undersigned hereby acknowledges that even though he/she/they may have been assisted in the preparation of the above-numbered application through the courtesy of the employees of the Division of Water Rights, all responsibility for the accuracy of the information contained herein, at the time of filing, rests with the applicant(s).

Garvin Kulland for CNE Prod Co
Signature of Applicant(s)

STATE ENGINEER'S ENDORSEMENT


WATER RIGHT NUMBER: 49 - 1408

APPLICATION NO. T62272

1. February 5, 1987 Application received by TNB.
 2. February 5, 1987 Application designated for APPROVAL by RWL and SG.
 3. Comments:
-
-

Conditions:

This application is hereby APPROVED, dated April 17, 1987, subject to prior rights and this application will expire on April 17, 1988.

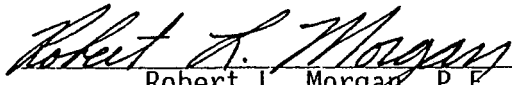
Robert L. Morgan, P.E.
State Engineer

RECEIVED
FEB 19 1988

DIVISION OF
OIL, GAS & MINING

3162.35
UT08438

February 18, 1988

CNG Producing Co.
705 S. Elgin
P.O. Box 2115
Tulsa, Oklahoma 74101-2115

Re: Rescind Application for Permit to Drill
Well No. 14-31
Section 31, T.10S., R.23E.
Uintah County, Utah
Lease No. U-57596

The Application for Permit to Drill the referenced well was approved on January 23, 1987. Since that date, no known activity has transpired at the approved location. Under current District policy, Applications for Permit to Drill are effective for a period of one year. In view of the foregoing, this office is rescinding the approval of the referenced application without prejudice. If you intend to drill at this location at a future date, a new Application for Permit to Drill must be submitted.

This office requires a letter confirming that no surface disturbance has been made for this drill site. Any surface disturbance associated with the approved location of this well is to be rehabilitated. A schedule for this rehabilitation must be submitted to this office. Your cooperation in this matter is appreciated.

Sincerely,

Craig M. Hansen

Craig M. Hansen
ADM for Minerals

bcc: State Div. O G & M
well file
U-922/943
RA
U-942
AIRS
CNG-Roosevelt

Millermann:aa



STATE OF UTAH
NATURAL RESOURCES
Oil, Gas & Mining

Norman H. Bangerter, Governor
Dee C. Hansen, Executive Director
Dianne R. Nielson, Ph.D., Division Director

355 W. North Temple • 3 Triad Center • Suite 350 • Salt Lake City, UT 84180-1203 • 801-538-5340

Dr.
030115

February 22, 1988

CNG Producing Company
705 S. Elgin
P.O. Box 2115
Tulsa, Oklahoma 74101-2115

Gentlemen:

RE: Well No. Saddle Tree Draw 14-31, Sec. 31, T. 10S, R. 23E,
Uintah County, Utah, API NO. 43-047-31780

In concert with action taken by the U.S. Bureau of Land Management, approval to drill the above referenced well is hereby rescinded. A new Application for Permit to Drill must be filed with this office for approval, prior to future drilling of the subject location.

If any previously unreported operations have been performed on this well location, it is imperative that you notify the Division of Oil, Gas and Mining immediately.

Sincerely,

John R. Baza
John R. Baza
Petroleum Engineer

sb
cc: BLM-Vernal
D. R. Nielson
R. J. Firth
Well file
0327T-22



United States Department of the Interior

BUREAU OF LAND MANAGEMENT

Utah State Office
P.O. Box 45155
Salt Lake City, UT 84145-0155

In Reply Refer To:
3100
U-01470-A et al
(UT-932)

JUN 2 2000

NOTICE

Dominion Exploration & Production, Inc. : Oil and Gas Leases
1450 Poydras Street :
New Orleans, LA 70112-6000 :

Name Change Recognized

Acceptable evidence has been received in this office concerning the change of name of CNG Producing Company to Dominion Exploration & Production, Inc. on Federal oil and gas leases.

The oil and gas lease files identified on the enclosed exhibit have been noted as to the name change. The exhibit was compiled from your list of leases and a list of leases obtained from our automated records system. We have not abstracted the lease files to determine if the entity affected by the name change holds an interest in the leases identified nor have we attempted to identify leases where the entity is the operator on the ground maintaining no vested record title or operating rights interests. We are notifying the Minerals Management Service and all applicable Bureau of Land Management offices of the name change by a copy of this notice. If additional documentation for changes of operator are required by our Field Offices, you will be contacted by them.

The following lease on your list is closed on the records of this office: U-029277.

Due to the name change, the name of the principal on the bond is required to be changed from CNG Producing Company to Dominion Exploration & Production, Inc. on Bond No. 524 7050 (BLM Bond No. WY1898). You may accomplish this name change either by consent of the surety on the original bond or by a rider to the original bond. Otherwise, a replacement bond with the new name should be furnished to the Wyoming State Office.

/s/ Robert Lopez

Robert Lopez
Chief, Branch of
Minerals Adjudication

Enclosure
Exhibit of Leases

RECEIVED

JUN 05 2000

DIVISION OF
OIL, GAS AND MINES

cc: Wyoming State Office
New Mexico State Office
Moab Field Office
Vernal Field Office
MMS-Reference Data Branch, MS 3130, Box 5860, Denver, CO 80217
State of Utah, DOGM, Attn: Jim Thompson (Ste. 1210), Box 145801, SLC, UT 84114-5801
Irene Anderson (UT-932)
Teresa Thompson (UT-931)
LaVerne Steah (UT-942)

Dominion Exploration & Production, Inc.
1450 Poydras Street, New Orleans, LA 70112-6000
Phone: 504-593-7000



June 27, 2000

Mr. Jimmy Thompson
Utah Board of Oil Gas & Mining
1594 West North Temple
Suite 1210
Salt Lake City, UT 84114-5801

RE: Name Change Documentation for CNG Producing Company

Dear Mr. Thompson:

CNG Producing Company has become Dominion Exploration & Production, Inc. effective April 12, 2000. Enclosed please find a sundry regarding the name change with an attached listing of all the permits in the name of CNG Producing Company to be changed to Dominion Exploration & Production, Inc. Also enclosed please find a Form UIC 5 for the Transfer of Authority to Inject for the Federal #1-26B well.

If you have any questions or require any additional information, please contact me at (504) 593-7260.

Sincerely,

DOMINION EXPLORATION & PRODUCTION, INC.

Susan H. Sachitana
Regulatory Reports Administrator

Enclosure

cc: Nelda Decker

RECEIVED

JUN 29 2000

**DIVISION OF
OIL, GAS AND MINING**

STATE OF UTAH
DIVISION OF OIL, GAS & MINING

SUNDRY NOTICES AND REPORTS ON WELLS

Do not use this form for proposals to drill new wells, deepen existing wells or to reenter plugged and abandoned wells.

Use APPLICATION FOR PERMIT TO DRILL OR DEEPEN form for such proposals.

1. Type of Well :

OIL ☐ GAS ☐ OTHER:

2. Name of Operator:

DOMINION EXPLORATION & PRODUCTION, INC.

3. Address and Telephone Number:

1460 Poydras Street, New Orleans, LA 70112-6000 (504) 593-7260

4. Location of Well

Footages:

QQ, Sec, T., R., M.:

County: UINTAH

State: UTAH

5. Lease Designation and Serial Number:

VARIOUS

6. If Indian, Allottee or Tribe Name:

7. Unit Agreement Name:

8. Well Name and Number:

VARIOUS

9. API Well Number

10. Field and Pool, or Wildcat:

Natural Buttes 630

11. CHECK APPROPRIATE BOXES TO INDICATE NATURE OF NOTICE, REPORT, OR OTHER DATA

NOTICE OF INTENT
(SUBMIT IN DUPLICATE)

☐ Abandon☐ New Construction☐ Repair Casing☐ Pull or Alter Casing☐ Change of Plans☐ Recomplete☐ Convert to Injection☐ Reperforate☐ Fracture Treat or Acidize☐ Vent or Flare☐ Multiple Completion☐ Water Shut-Off☐ Other

Approximate date work will start

SUBSEQUENT REPORT
(Submit Original Form Only)

☐ Abandon*☐ New Construction☐ Repair Casing☐ Pull or Alter Casing☐ Change of Plans☐ Reperforate☐ Convert to Injection☐ Vent or Flare☐ Fracture Treat or Acidize☐ Water Shut-Off☒ Other

OPERATOR NAME CHANGE FOR WELLS

Date of work completion

Report results of Multiple Completion and Recompletion to different reservoirs on WELL
COMPLETION OR RECOMPLETION REPORT AND LOG form.

*Must be accompanied by a cement verification report.

12. DESCRIBE PROPOSED OR COMPLETION OPERATIONS (Clearly State all pertinent details, and give pertinent dates. If well is directionally drilled, give subsurface locations and measured and true vertical depths for all markers and zones pertinent to this work.)

Please be advised that effective April 12, 2000, CNG Producing Company has changed its name to Dominion Exploration & Production, Inc. and would like to transfer the well permits into the name of Dominion Exploration & Production, Inc. Our new bond has been filed and is pending approval with the State of Utah. The bond number is 76S 63050 361.


John R. Lewis

Sr. Vice-President - CNG Producing Company

RECEIVED

JUN 29 2000

**DIVISION OF
OIL, GAS AND MINING**

13.

Name & Signature:


John R. Lewis

Title: Sr. Vice-President - Dominion Expl. & Prod., Inc.

Date: June 26, 2000

(This space for State use only)



State of Utah
DEPARTMENT OF COMMERCE
Division of Corporations & Commercial Code

**Application To Amend The
CERTIFICATE OF AUTHORITY OR
REGISTRATION of**

562894
CO 106990
File Number

Check Appropriate Box	
<input checked="" type="checkbox"/>	Foreign Profit Corporation \$35.00
<input type="checkbox"/>	Foreign Non-Profit Corporation \$35.00
<input type="checkbox"/>	Foreign Limited Partnership \$25.00
<input type="checkbox"/>	Foreign Limited Liability Company \$35.00

CNG Producing Company
Business Entity Name

Delaware
Name of Home State

I. AMENDING THE BUSINESS NAME

The business name is changed to: Dominion Exploration & Production, Inc.

The corporation shall use as its name in Utah: Dominion Exploration & Production, Inc.

(The corporation shall use its name as set forth on #1, unless this name is not available.)

NOTE: If the business name has changed its name in the home state, a copy of the Certificate of Amendment or a certified copy of the amendment must accompany this application.

Check the following:

- ☒ The name of the corporation is changing its name in Utah to the new name of the corporation in the home state.
☐ The name of the corporation is being changed in Utah to comply with Utah State Insurance Regulations.

II. AMENDING THE DURATION OF THE BUSINESS EXISTENCE

The businesses period of duration is changed to: _____

III. AMENDING THE STATE OR COUNTRY OF INCORPORATION/REGISTRATION

The corporation's state or country of incorporation/registration is changed to: _____

IV. Other: _____

(Limited Partnership changing General Partners, Limited Companies changing Members or Managers, Change of statement who is managing, etc.)
Use an attached sheet if needed.

Under penalties of perjury, I declare this Application to Amend the Certificate of Authority or Registration to be, to the best of my knowledge and belief, true and correct.

Signature

Vice President & Corporate Secretary

Title

April 20, 2000

Date

State of Utah
Department of Commerce
Division of Corporations and Commercial Code

I hereby certify that the foregoing has been filed and approved on this 25 day of April, 2000 in the office of this Division and hereby issue this Certificate thereof.

Examiner

Date



DATE: 04/25/2000
RECEIPT NUMBER: 22156
AMOUNT PAID: \$50.00

Date: 04/25/2000
Receipt Number: 22156
Amount Paid: \$50.00

STATE OF UTAH
DIVISION OF CORPORATIONS
AND COMMERCIAL CODE
160 East 300 South / Box 146705
Salt Lake City, UT 84114-6705
Service Center: (801) 530-4849
Web Site: <http://www.commerce.state.ut.us>

FILED

APR 25 2000

Well Name	Api Well Code	Operator Name	Production Status	Lease Type
AMY THORPE - USA 1	4303731283	DOMINION EXPLORATION & PR	LA	BLM
KENNETH TAYLOR - USA 1	4303731284	DOMINION EXPLORATION & PR	LA	BLM
TRUDI FED 2-17	4303731453	DOMINION EXPLORATION & PR	PA	BLM
MAJOR MARTIN FED 1	4303731479	DOMINION EXPLORATION & PR	PA	BLM
OSC #3 *	4304730104	DOMINION EXPLORATION & PR	PA	BLM
OSC #5-2 *	4304730129	DOMINION EXPLORATION & PR	PR	STATE
NATURAL #1-2 - RBU	4304730153	DOMINION EXPLORATION & PR	PA	BLM
RBU #11-21E	4304730414	DOMINION EXPLORATION & PR	PA	BLM
RBU #11-36B	4304730583	DOMINION EXPLORATION & PR	DA	STATE
FEDERAL #1-26A	4304730716	DOMINION EXPLORATION & PR	PA	BLM
FEDERAL #6-30B	4304730733	DOMINION EXPLORATION & PR	PA	BLM
BARTON FEDERAL #1-26	4304731179	DOMINION EXPLORATION & PR	PR	BLM
RBU #6-2D	4304731190	DOMINION EXPLORATION & PR	PR	STATE
RBU #16-2D	4304731353	DOMINION EXPLORATION & PR	PR	STATE
HILL CREEK FEDERAL #1-29 HCU	4304731522	DOMINION EXPLORATION & PR	PR	BLM
RBU #10X-15E	4304731551	DOMINION EXPLORATION & PR	PA	BLM
HILL CREEK STATE #1-32	4304731560	DOMINION EXPLORATION & PR	UNK	STATE
HILL CREEK FEDERAL #1-27	4304731675	DOMINION EXPLORATION & PR	PR	BLM
RBU #11-31B	4304731765	DOMINION EXPLORATION & PR	LA	BLM
STATE #4-36E	4304731777	DOMINION EXPLORATION & PR	PR	STATE
SADDLE TREE DRAW 4-31	4304731780	DOMINION EXPLORATION & PR	LA	BLM
SADDLE TREE DRAW 16-31	4304731781	DOMINION EXPLORATION & PR	LA	BLM
SADDLE TREE DRAW 13-34	4304731782	DOMINION EXPLORATION & PR	LA	BLM
STATE #12-36E	4304731784	DOMINION EXPLORATION & PR	LA	STATE
RBU #3-10D	4304731832	DOMINION EXPLORATION & PR	PA	BLM
RBU #16-19C	4304731841	DOMINION EXPLORATION & PR	DA	BLM
EVANS FEDERAL #3-25	4304731878	DOMINION EXPLORATION & PR	PR	BLM
EVANS FEDERAL #41-26	4304731879	DOMINION EXPLORATION & PR	PR	BLM
STATE #11-36E	4304732019	DOMINION EXPLORATION & PR	PR	STATE
RBU #7-13E	4304732051	DOMINION EXPLORATION & PR	LA	BLM
RBU #7-18F	4304732104	DOMINION EXPLORATION & PR	LA	BLM
RBU #15-15F	4304732109	DOMINION EXPLORATION & PR	LA	BIA
RBU #7-15F	4304732111	DOMINION EXPLORATION & PR	LA	BIA
RBU #7-23E	4304732125	DOMINION EXPLORATION & PR	LA	BLM
RBU #6-19F	4304732126	DOMINION EXPLORATION & PR	LA	BLM
RBU #3-17F	4304732127	DOMINION EXPLORATION & PR	LA	BLM
RBU #15-10E	4304732139	DOMINION EXPLORATION & PR	LA	BLM
RBU #3-15F	4304732140	DOMINION EXPLORATION & PR	LA	BLM
RBU #3-3E	4304732152	DOMINION EXPLORATION & PR	LA	BLM
RBU #5-24E	4304732154	DOMINION EXPLORATION & PR	LA	BLM
RBU #5-17F	4304732165	DOMINION EXPLORATION & PR	LA	BLM
RBU #15-13E	4304732167	DOMINION EXPLORATION & PR	LA	BLM
RBU #3-19FX	4304732216	DOMINION EXPLORATION & PR	LA	BLM
STATE 2-32B	4304732221	DOMINION EXPLORATION & PR	PR	STATE
STATE #5-36B	4304732224	DOMINION EXPLORATION & PR	PR	STATE
FEDERAL #13-26B	4304732237	DOMINION EXPLORATION & PR	PR	BLM
STATE #9-36B	4304732249	DOMINION EXPLORATION & PR	PR	STATE
RBU #11-21F	4304732262	DOMINION EXPLORATION & PR	LA	BLM
RBU #4-15F	4304732269	DOMINION EXPLORATION & PR	PA	BIA
RBU #1-3E	4304732272	DOMINION EXPLORATION & PR	LA	BLM
RBU #16-9E	4304732273	DOMINION EXPLORATION & PR	LA	BLM
RBU #3-10E	4304732291	DOMINION EXPLORATION & PR	PA	BLM
RBU #7-23E	4304732294	DOMINION EXPLORATION & PR	LA	BLM
RBU #13-19F2	4304732311	DOMINION EXPLORATION & PR	LA	BLM
RBU #12-2F	4304732316	DOMINION EXPLORATION & PR	LA	STATE
RBU #7-20E	4304732332	DOMINION EXPLORATION & PR	LA	BLM
RBU #13-34B	4304732334	DOMINION EXPLORATION & PR	PA	BLM
RBU #9-20E	4304732335	DOMINION EXPLORATION & PR	LA	BLM
RBU #7-19F	4304732360	DOMINION EXPLORATION & PR	LA	BLM
RBU #13-23F	4304732361	DOMINION EXPLORATION & PR	LA	BLM
EVANS FEDERAL #12-25A	4304732394	DOMINION EXPLORATION & PR	PR	BLM
EVANS FEDERAL #32-26	4304732395	DOMINION EXPLORATION & PR	PR	BLM
STATE #2-36E	4304732404	DOMINION EXPLORATION & PR	LA	STATE
STATE #9-36E	4304732405	DOMINION EXPLORATION & PR	LA	STATE

RECEIVED

JUN 29 2000

DIVISION OF

OPERATOR CHANGE WORKSHEET

Check each listed item when completed. Write N/A if item is not applicable.

1-GLH	4-KAS ✓
2-CDW ✓	5- STP ✓
3-JLT ✓	6-FILE

Change of Operator (Well Sold)

Designation of Agent

X Operator Name Change Only

Merger

The operator of the well(s) listed below has changed, effective: 4-12-00TO:(New Operator) DOMINION EXPL & PROD INC.FROM:(Old Operator) CNG PRODUCING COMPANYAddress: 1450 POYDRAS STREET
NEW ORLEANS, LA 70112-6000Address: 1450 POYDRAS STREET
NEW ORLEANS, LA 70112-6000Phone: 1-(504)-593-7000Phone: 1-(504)-593-7000Account No. N1095Account No. N0605LA
2-22-88

WELL(S): CA Nos. _____ or _____ Unit

Name: <u>FEDERAL 1-26A</u>	API: <u>43-047-30716</u>	Entity: <u>9035</u>	S <u>26</u>	T <u>09S</u>	R <u>18E</u>	Lease: <u>U-19266</u>
Name: <u>FEDERAL 6-30B</u>	API: <u>43-047-30733</u>	Entity: <u>7055</u>	S <u>30</u>	T <u>09S</u>	R <u>19E</u>	Lease: <u>U-37246-A</u>
Name: <u>BARTON FEDERAL 1-26A</u>	API: <u>43-047-31179</u>	Entity: <u>8005</u>	S <u>26</u>	T <u>10S</u>	R <u>19E</u>	Lease: <u>U-43156</u>
Name: <u>SADDLE TREE DRAW 14-31</u>	API: <u>43-047-31780</u>	Entity: <u>99998</u>	S <u>31</u>	T <u>10S</u>	R <u>23E</u>	Lease: <u>U-57596</u>
Name: <u>SADDLE TREE DRAW 16-13</u>	API: <u>43-047-31781</u>	Entity: <u>99998</u>	S <u>31</u>	T <u>10S</u>	R <u>23E</u>	Lease: <u>U-57596</u>
Name: <u>SADDLE TREE DRAW 13-34</u>	API: <u>43-047-31782</u>	Entity: <u>99998</u>	S <u>34</u>	T <u>10S</u>	R <u>23E</u>	Lease: <u>U-57598</u>
Name: <u>EVANS FEDERAL 3-25</u>	API: <u>43-047-31878</u>	Entity: <u>11106</u>	S <u>25</u>	T <u>10S</u>	R <u>19E</u>	Lease: <u>U-43156</u>
Name: <u>EVANS FEDERAL 41-26</u>	API: <u>43-047-31879</u>	Entity: <u>11034</u>	S <u>26</u>	T <u>10S</u>	R <u>19E</u>	Lease: <u>U-43156</u>

OPERATOR CHANGE DOCUMENTATION

- YES 1. A pending operator change file has been set up.
- YES 2. (R649-8-10) Sundry or other legal documentation has been received from the **FORMER** operator on 6-29-00.
- YES 3. (R649-8-10) Sundry or other legal documentation has been received from the **NEW** operator on 6-29-00.
- YES 4. The new company has been looked up in the **Department of Commerce, Division of Corporations Database** if the new operator above is not currently operating any wells in Utah. Is the operator registered with the State? **Yes/No** If yes, the company file number is SEE ATTACHED. If no, Division letter was mailed to the new operator on _____.
- YES 5. **Federal and Indian Lease Wells.** The BLM or the BIA has approved the merger, **name change** or operator change for all wells listed above involving Federal or Indian leases on 6-2-00.
- N/A 6. **Federal and Indian Units.** The BLM or the BIA has approved the successor of unit operator for all wells listed above involving unit operations on _____.
- N/A 7. **Federal and Indian Communitization Agreements ("CA").** The BLM or the BIA has approved the operator change for all wells listed above involved in the CA on _____.

N/A 8. **Underground Injection Control ("UIC") Program.** The Division has approved UIC Form 5, Transfer of Authority to Inject, for the enhanced/secondary recovery unit/project and/or for the water disposal well(s) listed above.

YES 9. Changes have been entered in the **Oil and Gas Information System** for each well listed on 7-19-00.

YES 10. Changes have been included on the **Monthly Operator Change letter** on 7-19-00.

STATE BOND VERIFICATION

N/A 1. State Well(s) covered by Bond No. _____.

FEE WELLS - BOND VERIFICATION / LEASE INTEREST OWNER NOTIFICATION

N/A 1. (R649-3-1) The **NEW** operator of any fee lease well(s) listed above has furnished a proper bond.

N/A 2. A **copy of this form** has been placed in the **new and former operator's bond files** on _____.

N/A 3. The **FORMER** operator has requested a release of liability from their bond as of todays date _____? If yes, Division response was made to this request by letter dated _____. (see bond file).

N/A 4. (R649-2-10) The **Former** operator of any Fee lease wells listed above has been contacted and informed by letter dated _____, of their responsibility to notify all interest owners of this change.

N/A 5. Bond information added to **RBDMS** on _____.

N/A 6. Fee wells attached to bond in **RBDMS** on _____.

FILMING

_____ 1. All attachments to this form have been **microfilmed** on 2-23-01.

FILING

_____ 1. **Originals/Copies** of all attachments pertaining to each individual well have been filed in each **well file**.

_____ 2. The **original of this form** has been filed in the operator file and a copy in the old operator file.

COMMENTS
